



SAN GERONIMO SALMONID ENHANCEMENT PLAN
STORMWATER RETENTION
 CONCEPTUAL PLAN 3

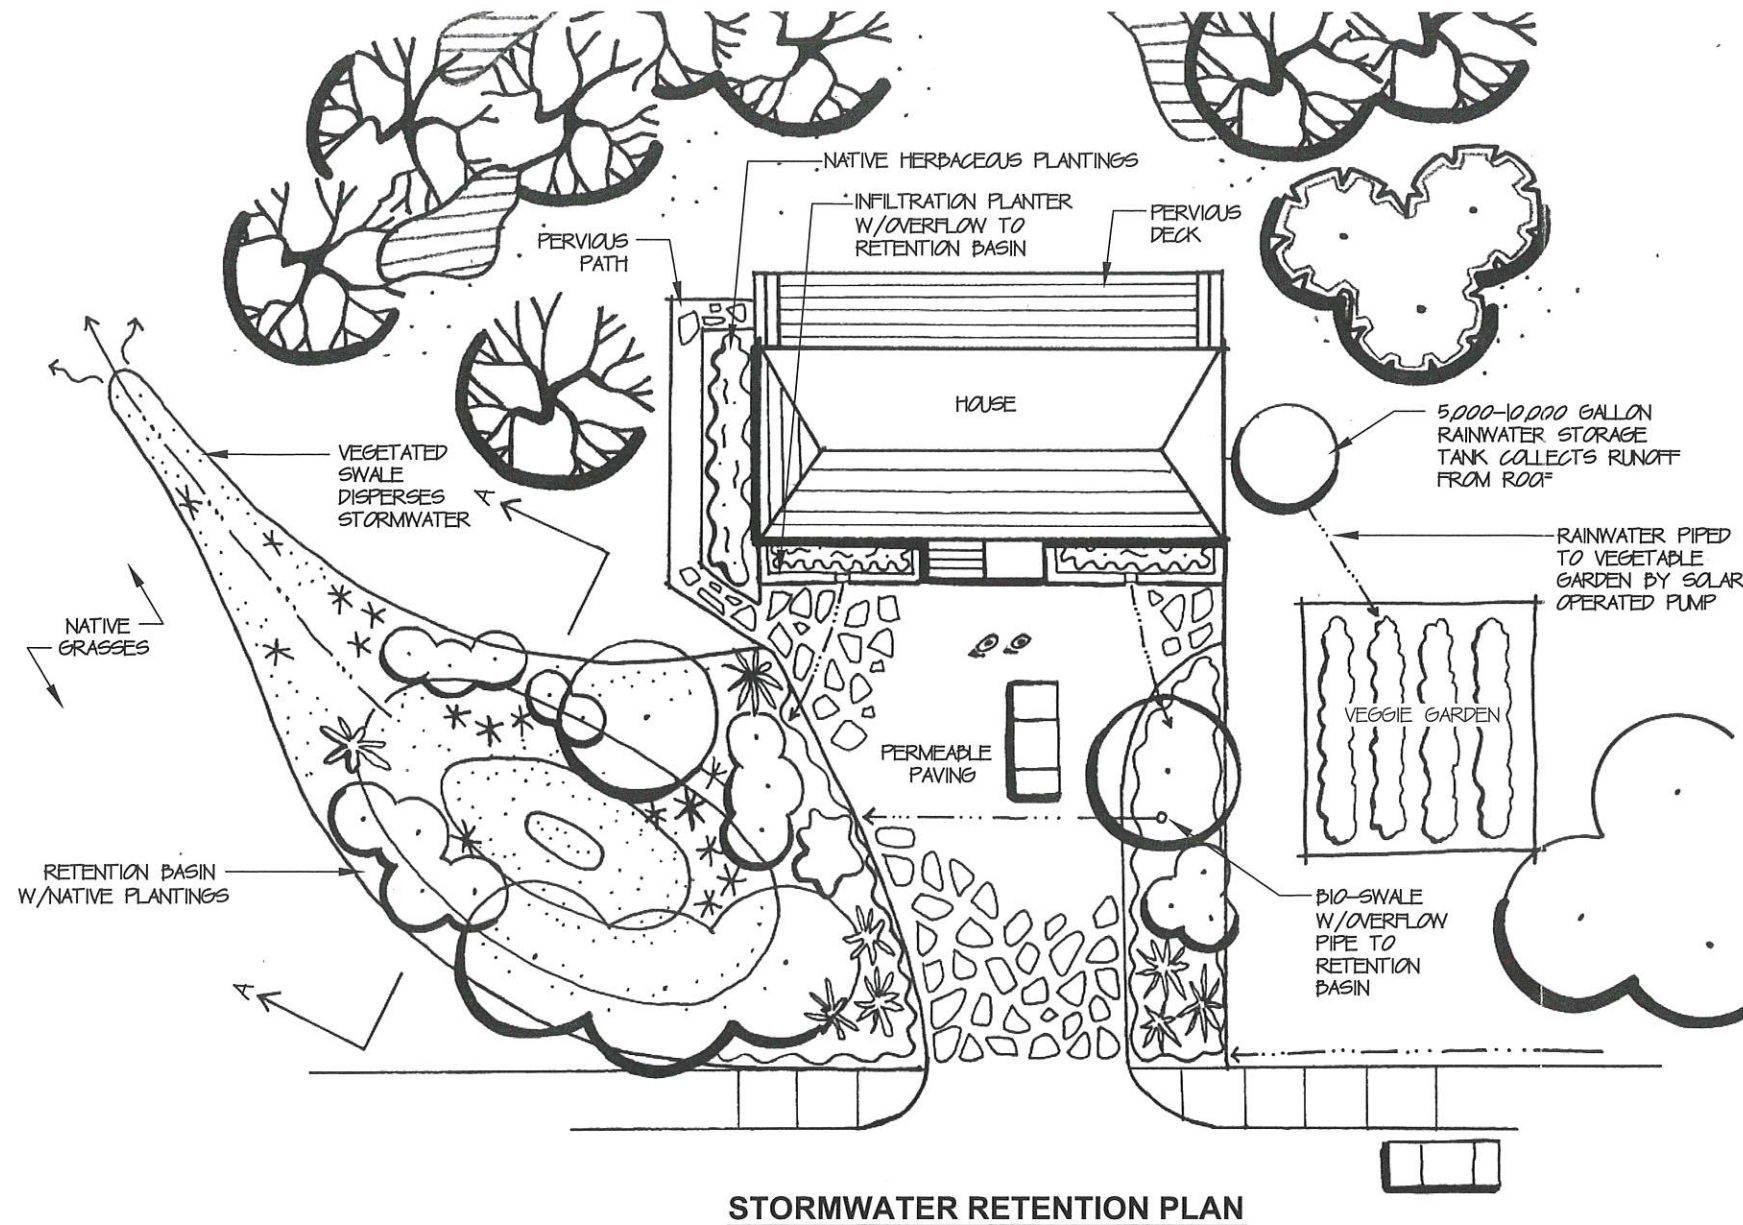


STORMWATER RETENTION PLAN



RAINWATER STORAGE TANK

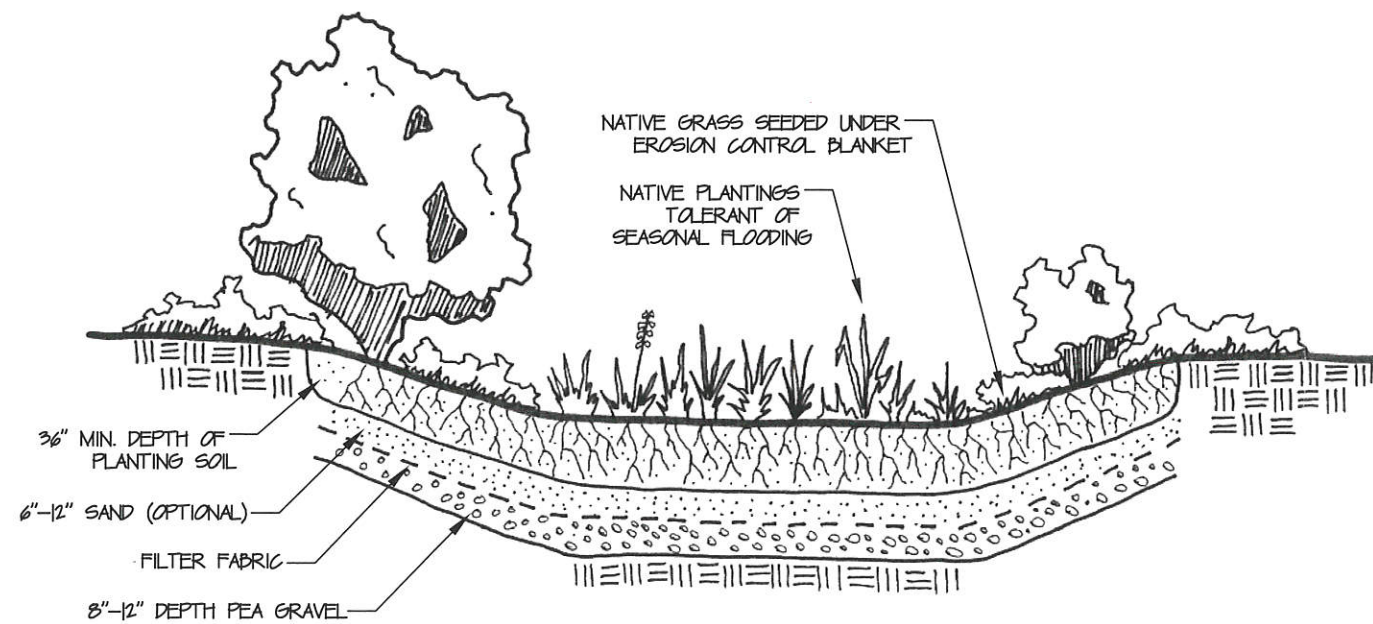

SECTION A - RETENTION BASIN

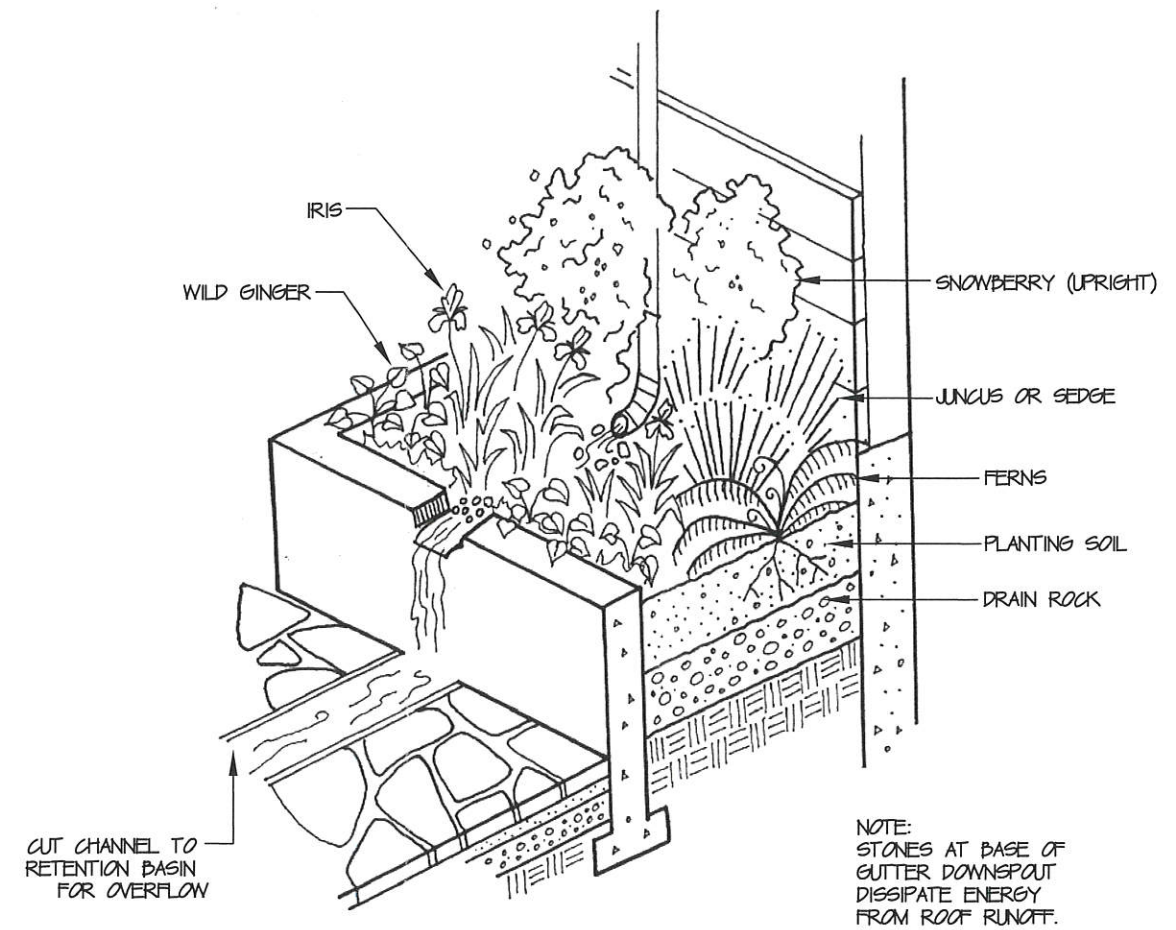

INFILTRATION PLANTER